




DORMANTS / OUTER FRAMES

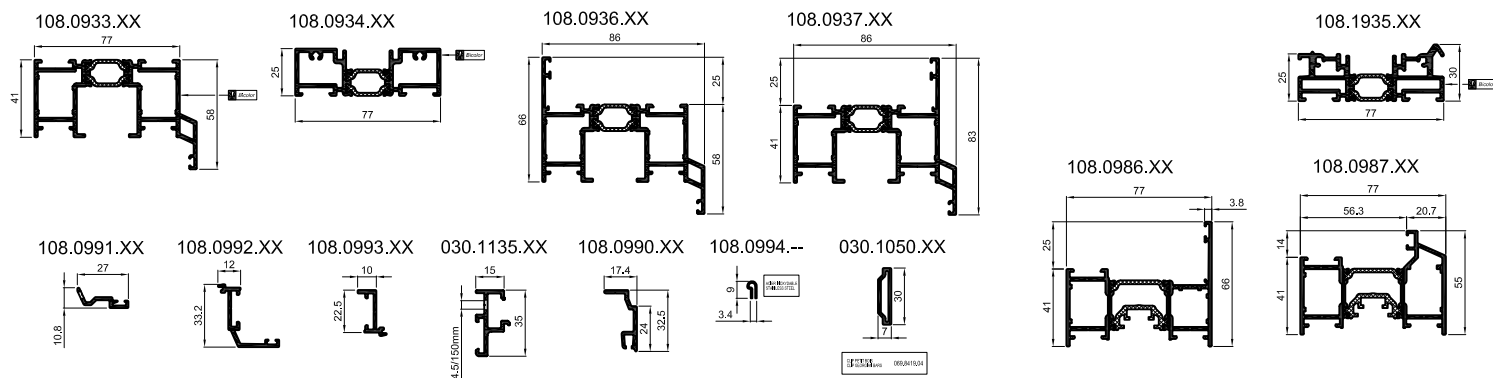

OUVRANTS / VENTS

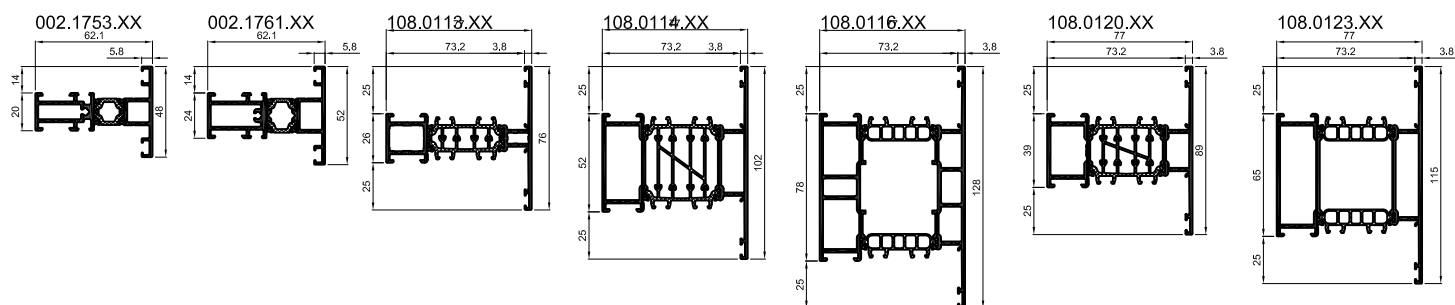

TRAVERSES / TRANSOMS

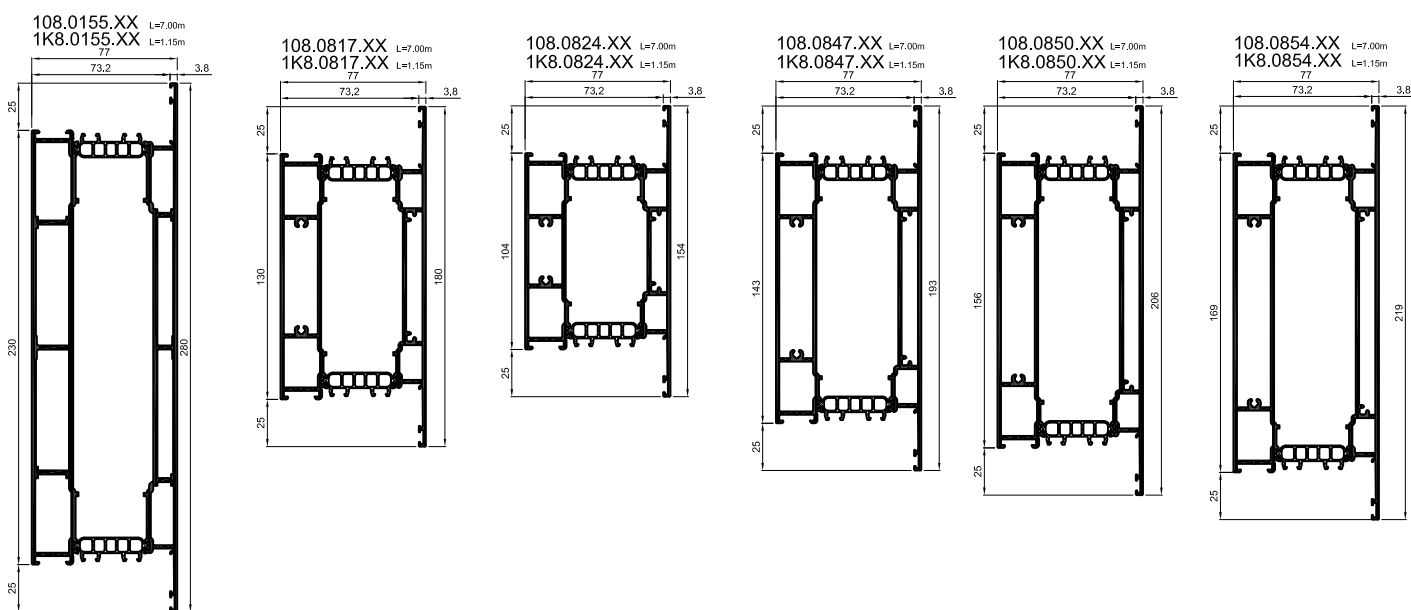

PARCLOSES / GLAZING BEAD

