




DORMANTS / OUTER FRAMES

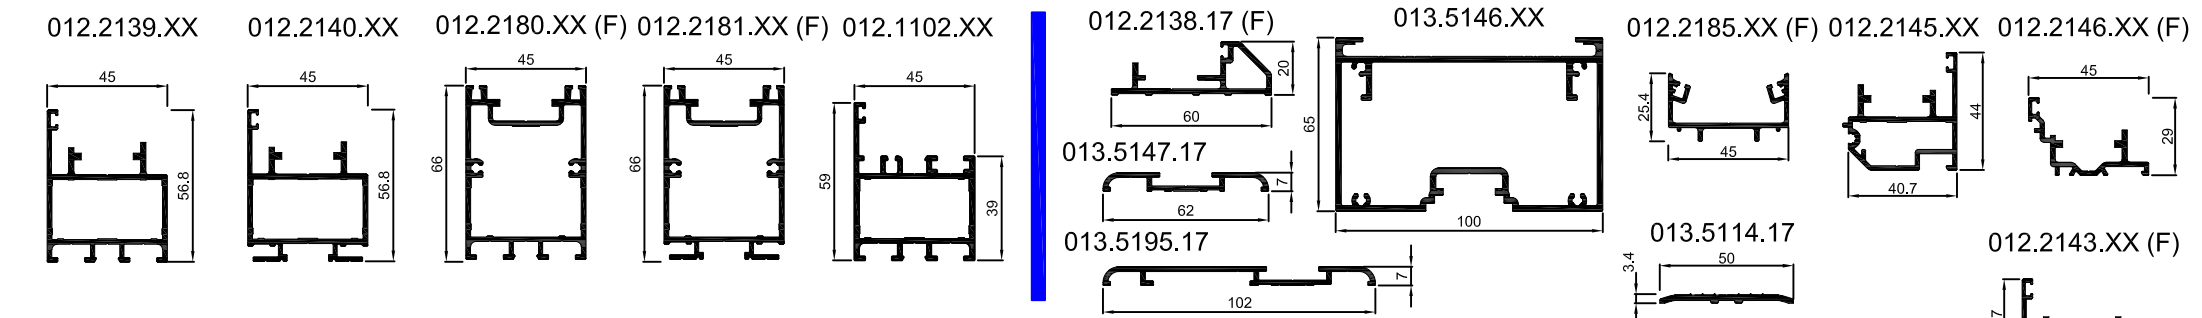


OUVRANTS / VENTS

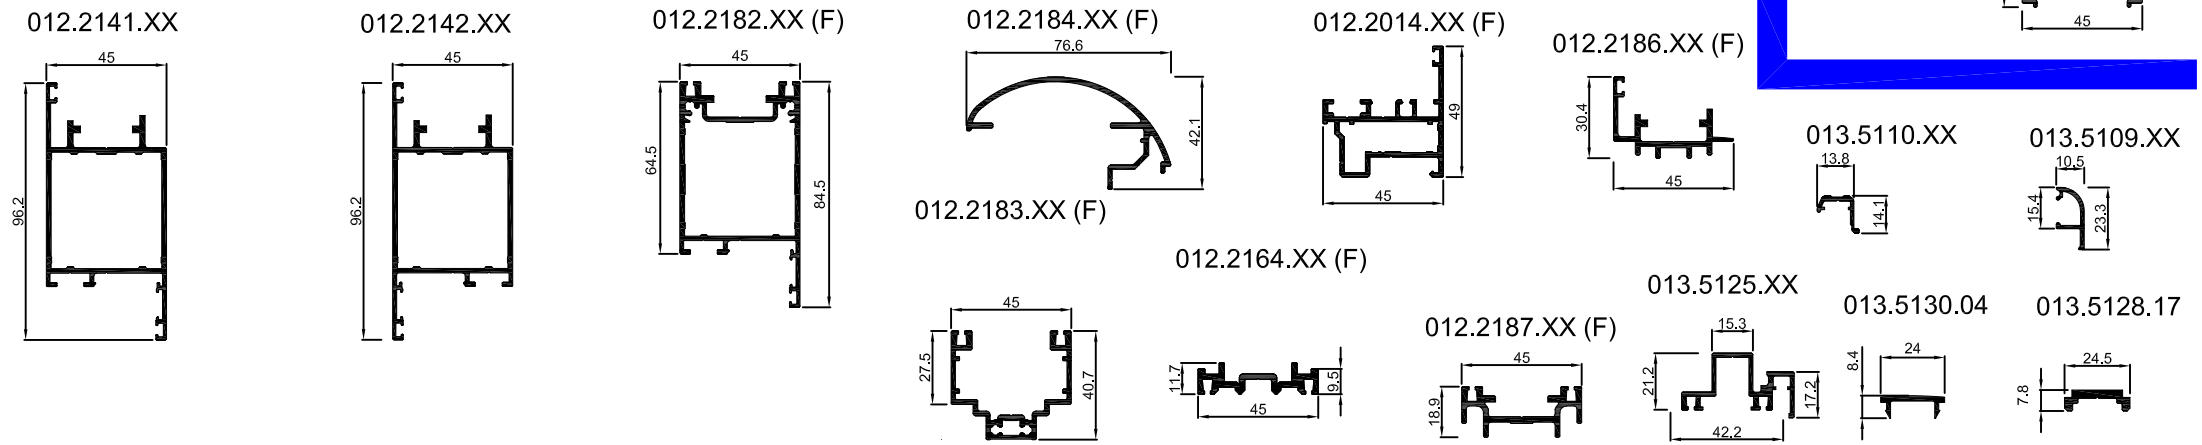


TRAVERSES / TRANSOMS

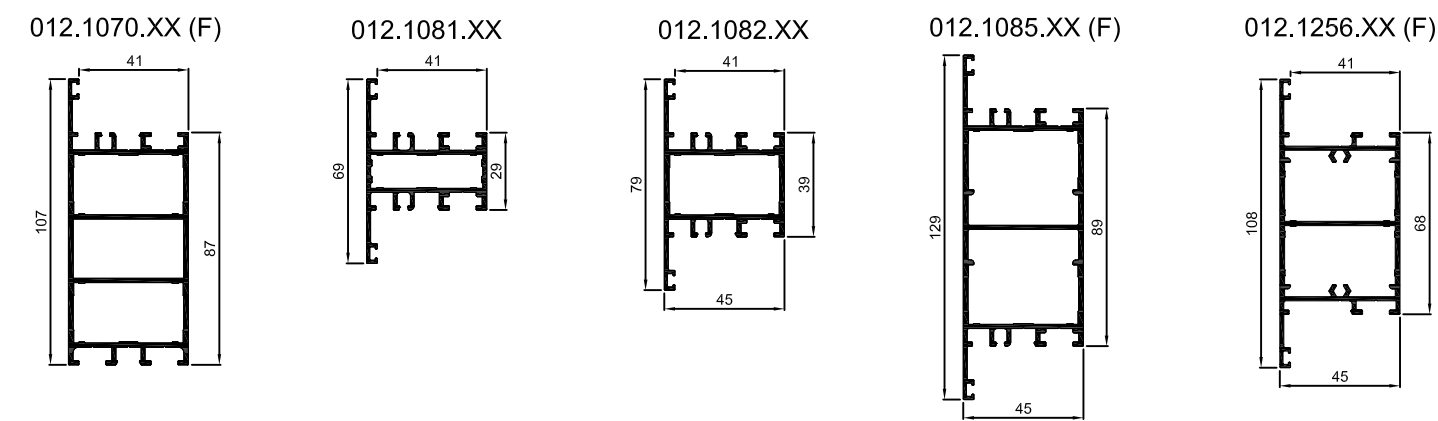


OSSATURE ET DIVERS / STRUCTURE AND OTHERS

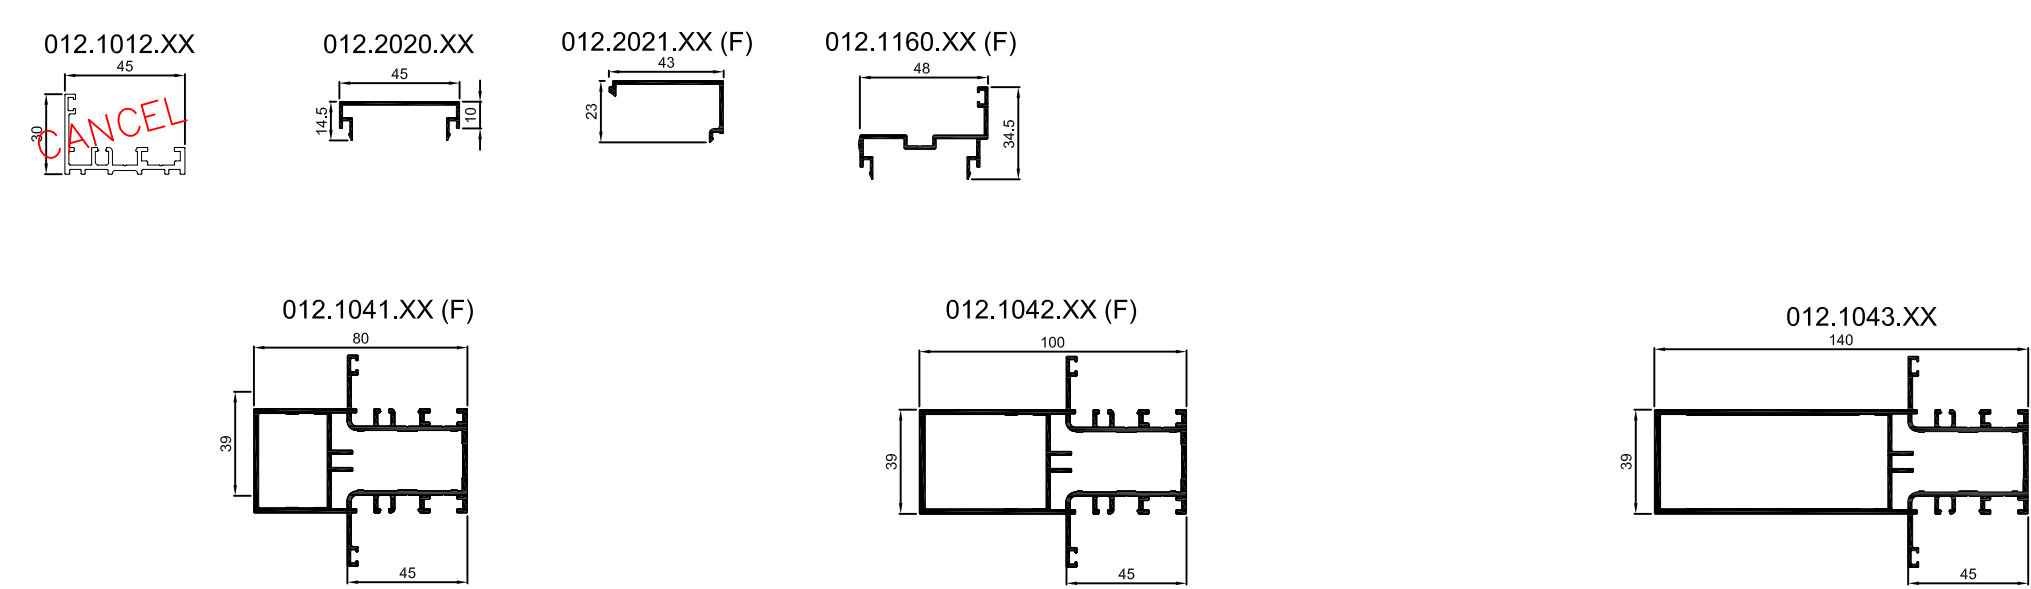

VOLET / SHUTTER

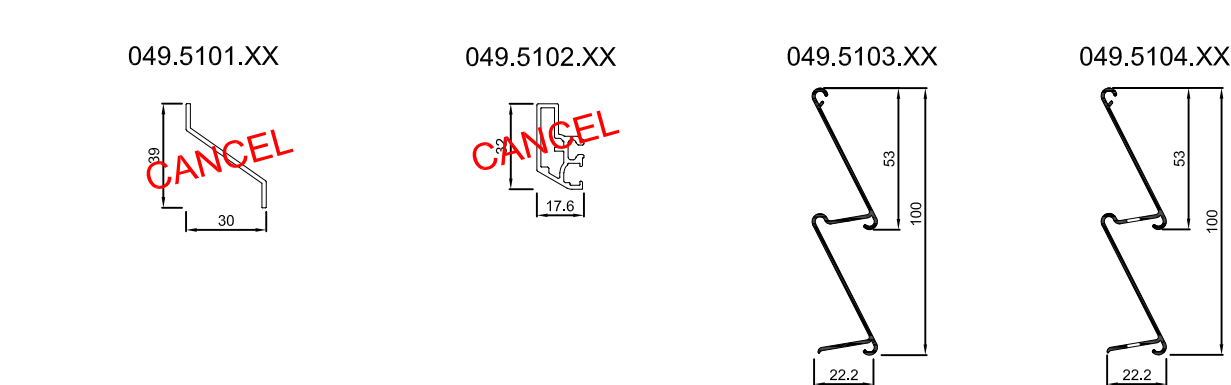

PARCLOSES / GLAZING BEAD

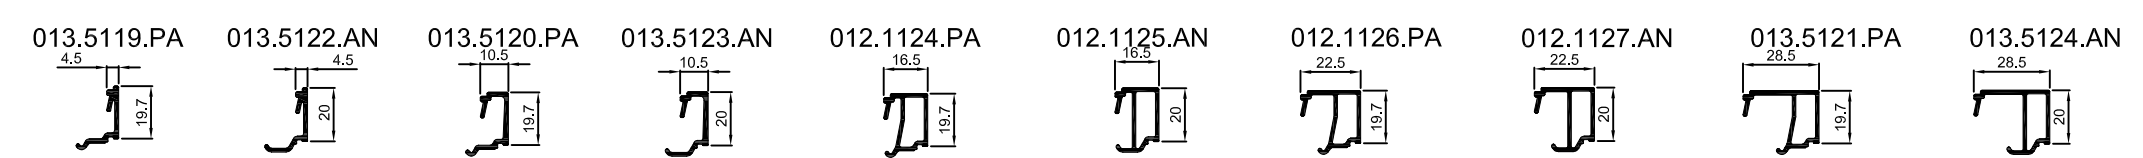

(F) : FLEXSTOCK / FLEXSTOCK